
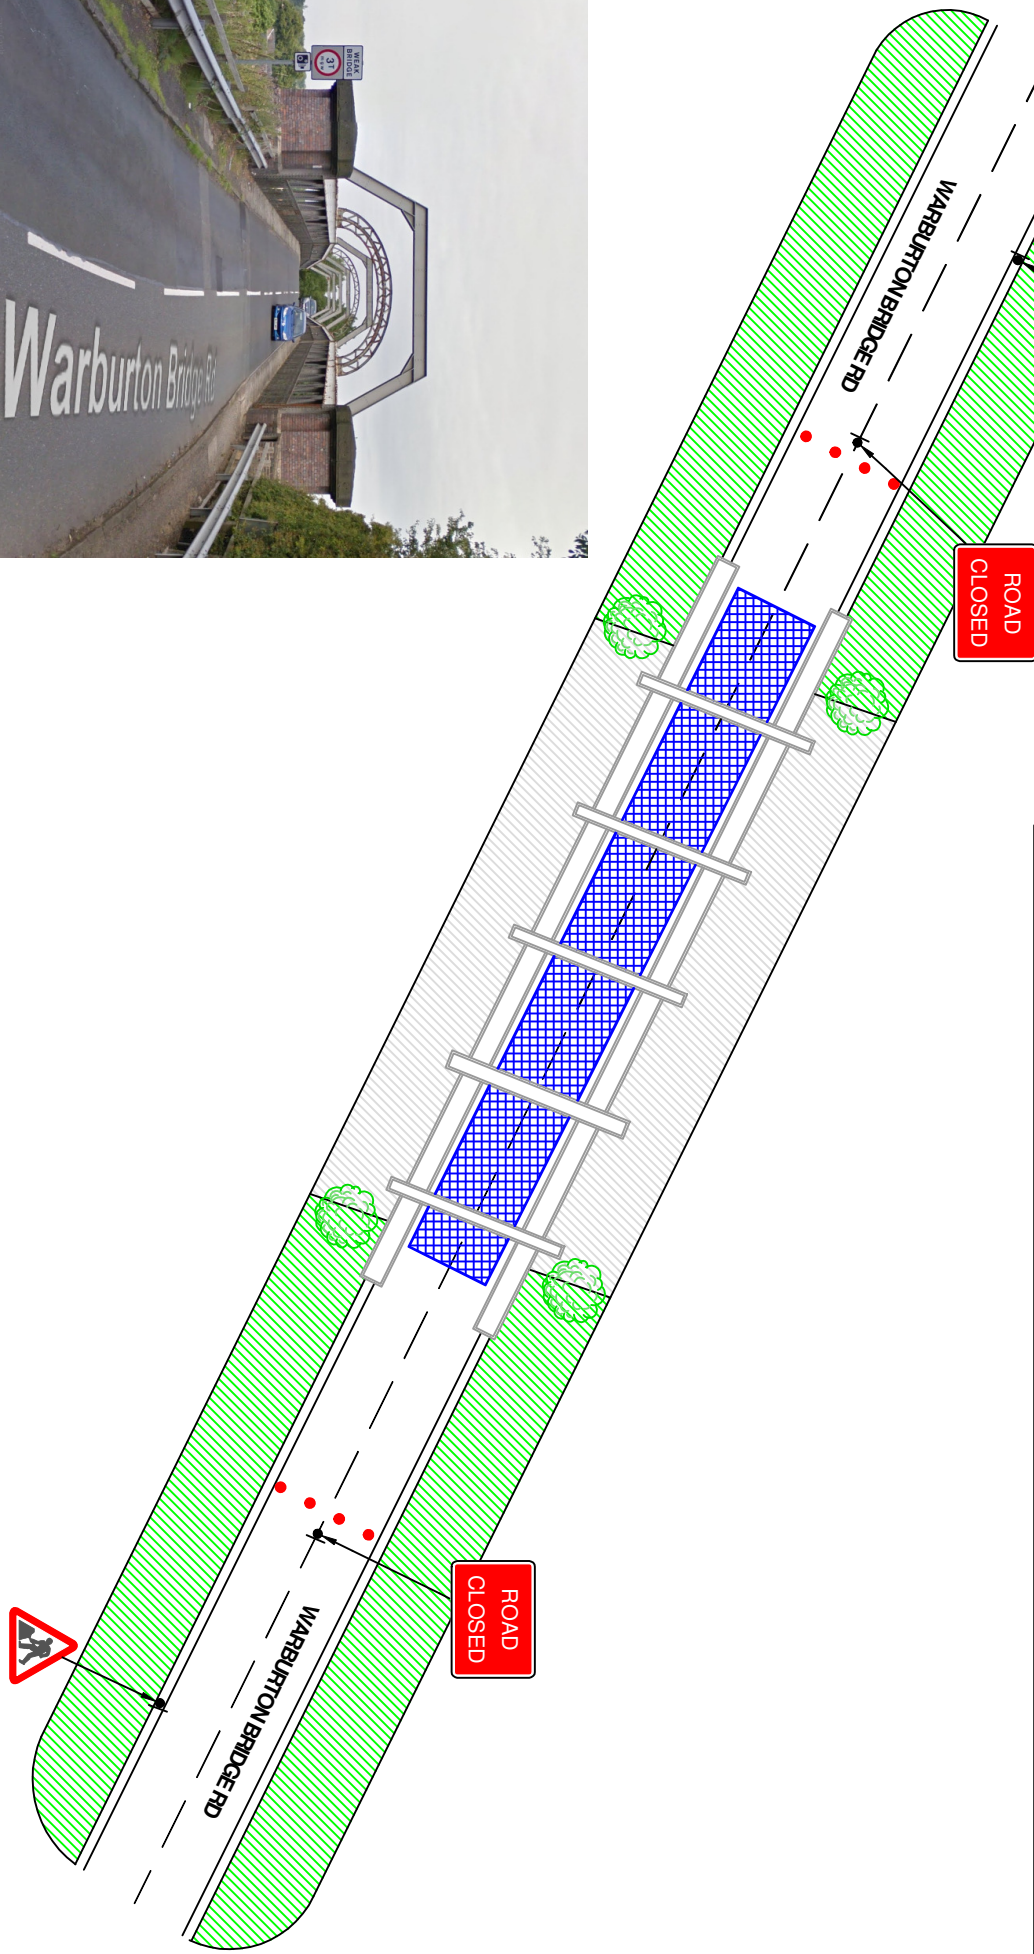
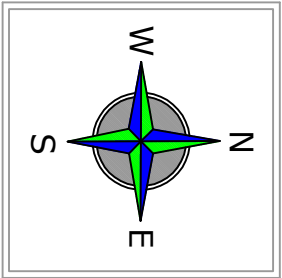


DIVERSION NORTH

RUSH GREEN RD
EAGLE BROW
STOCKPORT RD
KNUTSFORD RD
A50
MANCHESTER RD

DIVERSION SOUTH

MANCHESTER ROAD
A50
KNUTSFORD RD
STOCKPORT RD
EAGLE BROW
RUSH GREEN RD

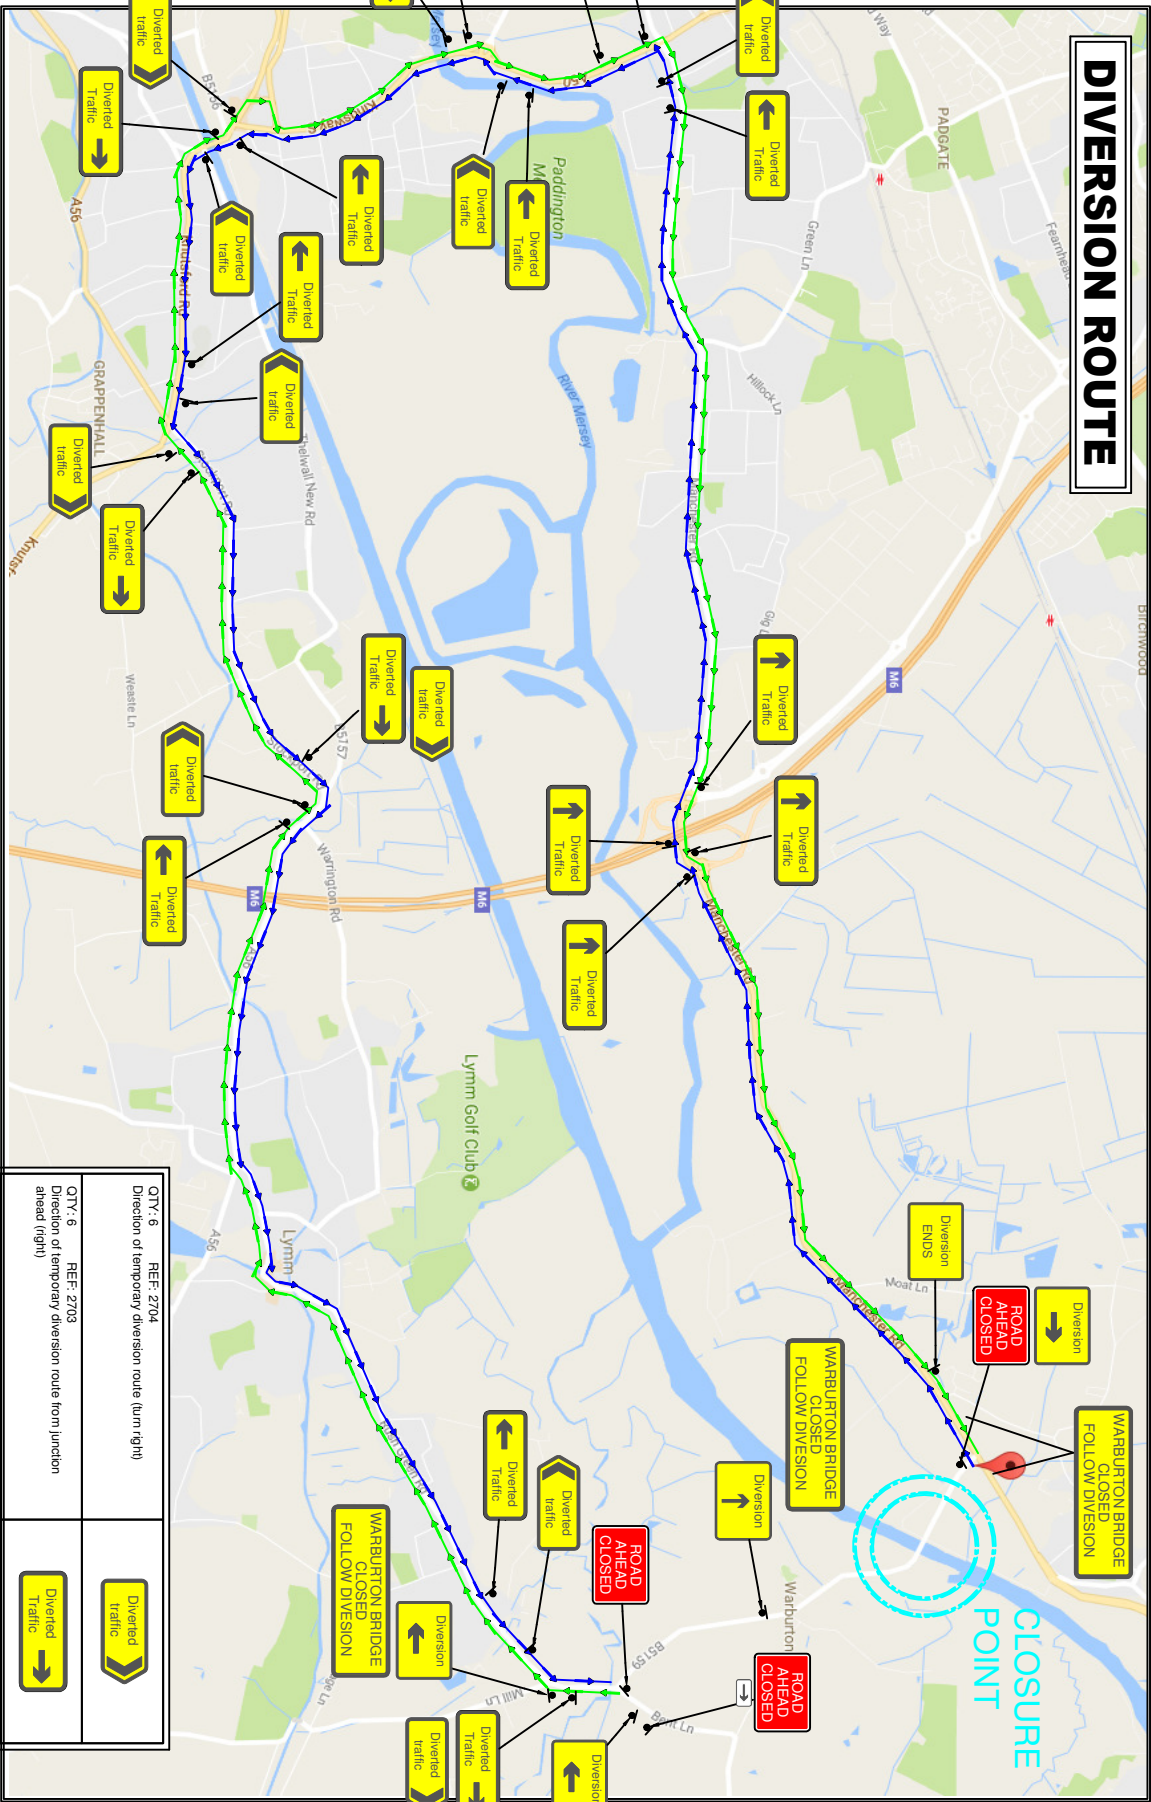

QTY: 6	REF: 2704	Direction of temporary diversion route (turn right)	Diverged traffic
QTY: 6	REF: 2703	Direction of temporary diversion route from junction ahead (right)	Diverged Traffic
QTY: 6	REF: 2708	Direction of temporary diversion route from junction ahead (left)	Diverged Traffic
QTY: 6	REF: 2704	Direction of temporary diversion route (turn left)	Diverged traffic
QTY: 3	REF: ALABEL		WARBURTON BRIDGE CLOSED FOLLOW DIVERSION
QTY: 2	REF: 2702	Start of temporary diversion route (left)	Diversion
QTY: 1	REF: 2702	Start of temporary diversion route (ahead)	Diversion
QTY: 1	REF: 573	Direction to hazard	
QTY: 3	REF: 7010-1	Nature of temporary hazard ahead - Road Ahead Closed	ROAD AHEAD CLOSED
QTY: 1	REF: 2702	End of temporary diversion route (text)	Diversion ENDS
QTY: 1	REF: 2702	Start of temporary diversion route (right)	Diversion
QTY: 4	REF: 2703	Direction of temporary diversion route from junction ahead (ahead)	Diverged Traffic
QTY: 2	REF: 7001	Road works ahead	
QTY: 2	REF: 7010-1	Nature of temporary hazard ahead - Road Closed	ROAD CLOSED



Traffic Control and Management

UNIT 7 FAIRWAYS IND. ESTATE
THE GREEN
BIRSTALL WF17 9QA
TEL: 01924444824
FAX: 01924443214
EMAIL: INFO@STREETWISE-UK.NET

All temporary traffic management shall be in accordance with Chapter 8 of the Traffic Signs Manual 2009.

Traffic timings may alter depending on site traffic count and conditions

DETAIL B (B)

NOTES:
1) 45° lapsers have 1.5m spacing, no relaxations.

DETAIL C1 (C)
Single/Dual carriageway 40mth or less - 450mm traffic cones.
Single/Dual carriageway 50mth or more - 750mm traffic cones.

KEY:
No Parking Cones
Traffic Sign
Traffic Cone
Traffic Signals
Work Area
Pedestrian Barrier
Lampost (May Cause Hazard)

CUSTOMER:		PEEL PORTS	
JOB NUMBER:		N/A	
CAD FILE:		SW-995	
ROAD NAME:		WARBURTON BRIDGE RD	
CITY/TOWN:		WARRINGTON	
POSTCODE:		WA3 6HL	
TYPE OF TM:		ROAD CLOSURE	
SCALE:		NTS	
DATE DRAWN:		26/01/2017	
AUTHOR:		J. ATKINSON	
CHECKED BY:		A. BOWNESS	
EASTINGS:		369569	
NORTHINGS:		390175	
Green	Red	Green	Red
N/A	N/A	N/A	N/A
Green	Red	Green	Red
N/A	N/A	N/A	N/A